


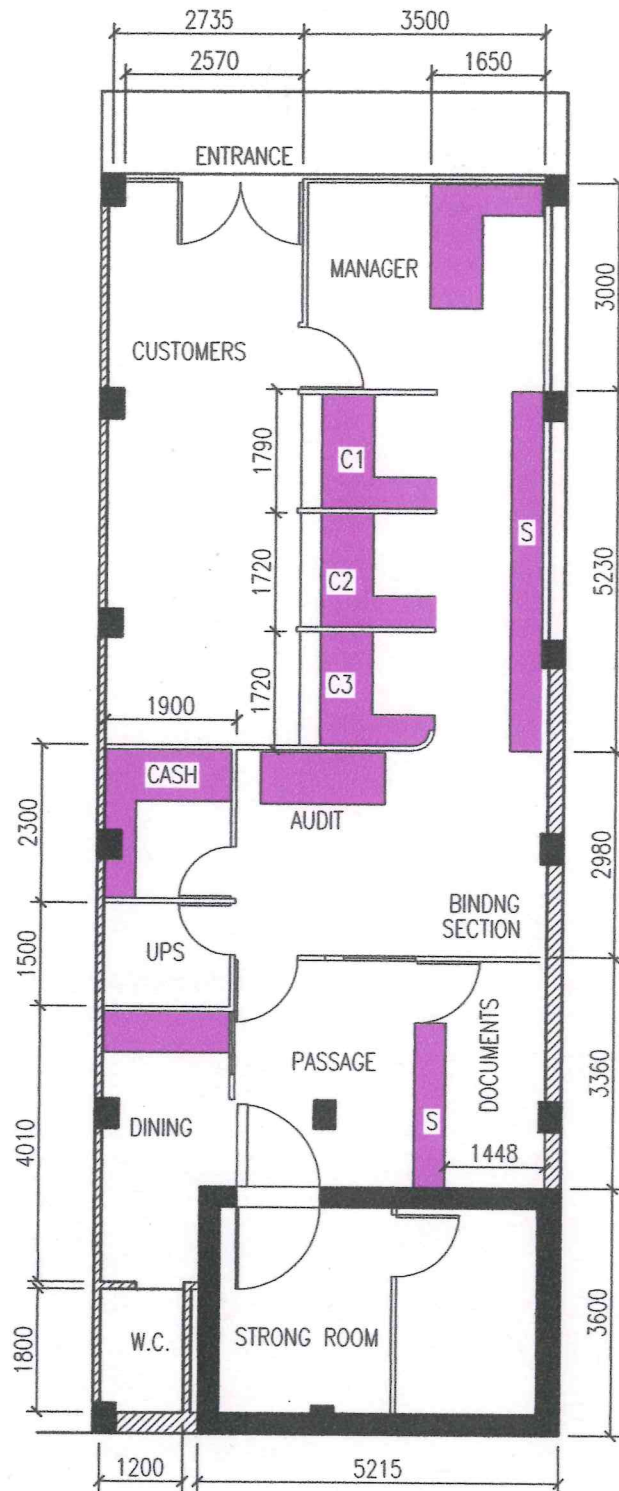

[Signature]
P.G. NARAYAN KUTTY, B.Tech (Civil)
 ASSISTANT EXECUTIVE ENGINEER (RETD.)
 HARBOUR ENGINEERING DEPT.
 GOVT. OF KERALA

THE QUILON CO-OPERATIVE URBAN BANK LTD.NO.960 MULANKADAKOM BRANCH

SHIFTING THE BRANCH – LAYOUT FOR NEW BUILDING

MEASUREMENTS ARE IN MILLIMETRES

NOT TO SCALE

GENERAL MANAGER